

THE CONTRACTOR IS TO CHECK ALL DIMENSIONS AND NOTIFY RED HOUSE DESIGN OF ANY DISCREPANCIES OR OMISSIONS.

THIS DRAWING IS NOT TO BE SCALED. © Copyright of Red House Design

Notes

MATERIALS

- Brickwork to match existing
- Black uPVC rainwater goods
- White uPVC window joinery
- White painted timber door joinery
- Black painted soffits and fascias




Proposed West Elevation



Proposed South Elevation



Proposed North Elevation

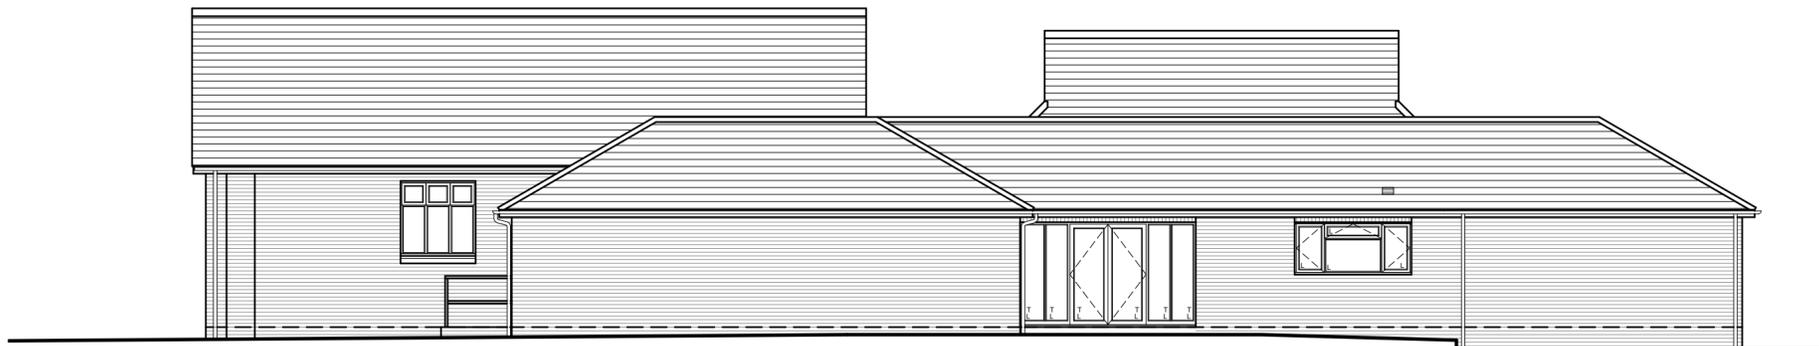

Proposed East Elevation



Revisions

**RED HOUSE
DESIGN**

Rose Cottage, West Stourmouth, Kent, CT3 1HS
Telephone: 01227 721779 / 07939 123392
enquiries@redhousedes.co.uk

Title
Proposed Elevations
Phase 2

Client
Blean Village Hall

Project
Proposed Extension to:
Blean Village Hall
School Lane
Blean
Kent

Drawing Number
SL/2014/BR/104

Scale at A2 1:100	Date October 2019	Revision
Drawn NFB	Checked	

CAD NAME: