

THE CONTRACTOR IS TO CHECK ALL DIMENSIONS AND NOTIFY RED HOUSE DESIGN OF ANY DISCREPANCIES OR OMISSIONS.

THIS DRAWING IS NOT TO BE SCALED. © Copyright of Red House Design

Notes

MATERIALS

- Brickwork to match existing
- Black uPVC rainwater goods
- White uPVC window joinery
- White painted timber door joinery
- Black painted soffits and fascias




Existing West Elevation




Existing South Elevation



Existing North Elevation

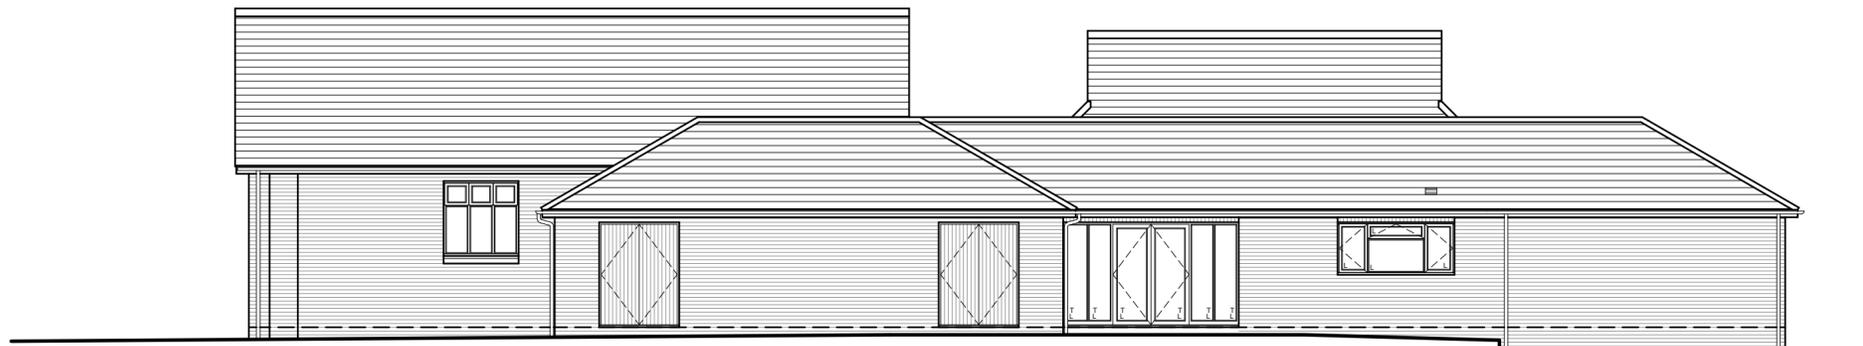

Existing East Elevation

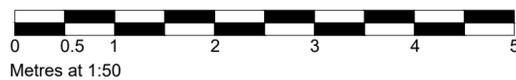

Revisions

**RED HOUSE
DESIGN**

Rose Cottage, West Stourmouth, Kent, CT3 1HS
Telephone: 01227 721779 / 07939 123392
enquiries@redhousedes.co.uk

Title
Existing Elevations
Phase 2

Client
Blean Village Hall

Project
Proposed Extension to:
Blean Village Hall
School Lane
Blean
Kent

Drawing Number
SL/2014/BR/101

Scale at A2	Date	Revision
1:100	October 2019	
Drawn NFB	Checked	

CAD NAME: